

KEYED NOTES




REFER TO READY TO GO DOCUMENTS FOR PART QUANTITIES, PRICING, AND KIT INFORMATION

REFER TO 3form ANCHORING SOLUTION DOCUMENT FOR ANCHORING INFORMATION AND LIMITATIONS; WWW.3-FORM.COM/ANCHORING


ALL DIMENSIONS THIS DOCUMENT BASED ON (1) 4' X 8' 3form PANELS

FOR TECHNICAL INFORMATION REFER TO THE SOLUTIONS DOCUMENT FOR THE SYSTEM SYSTEM.

FOR GAUGE COMPATABILITY INFORMATION REFER TO WWW.3-FORM.COM/GAUGE

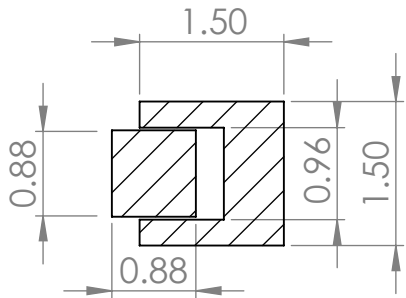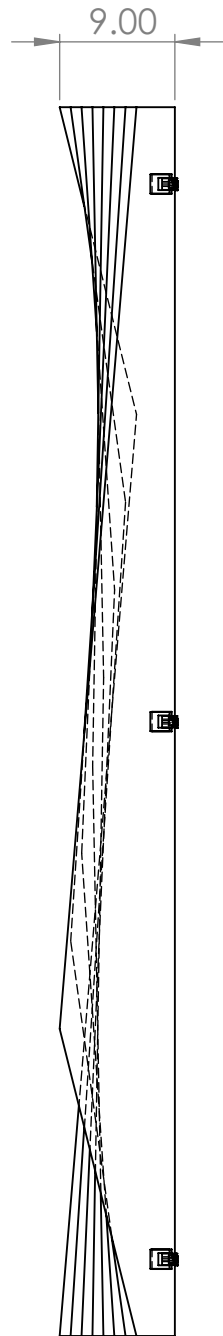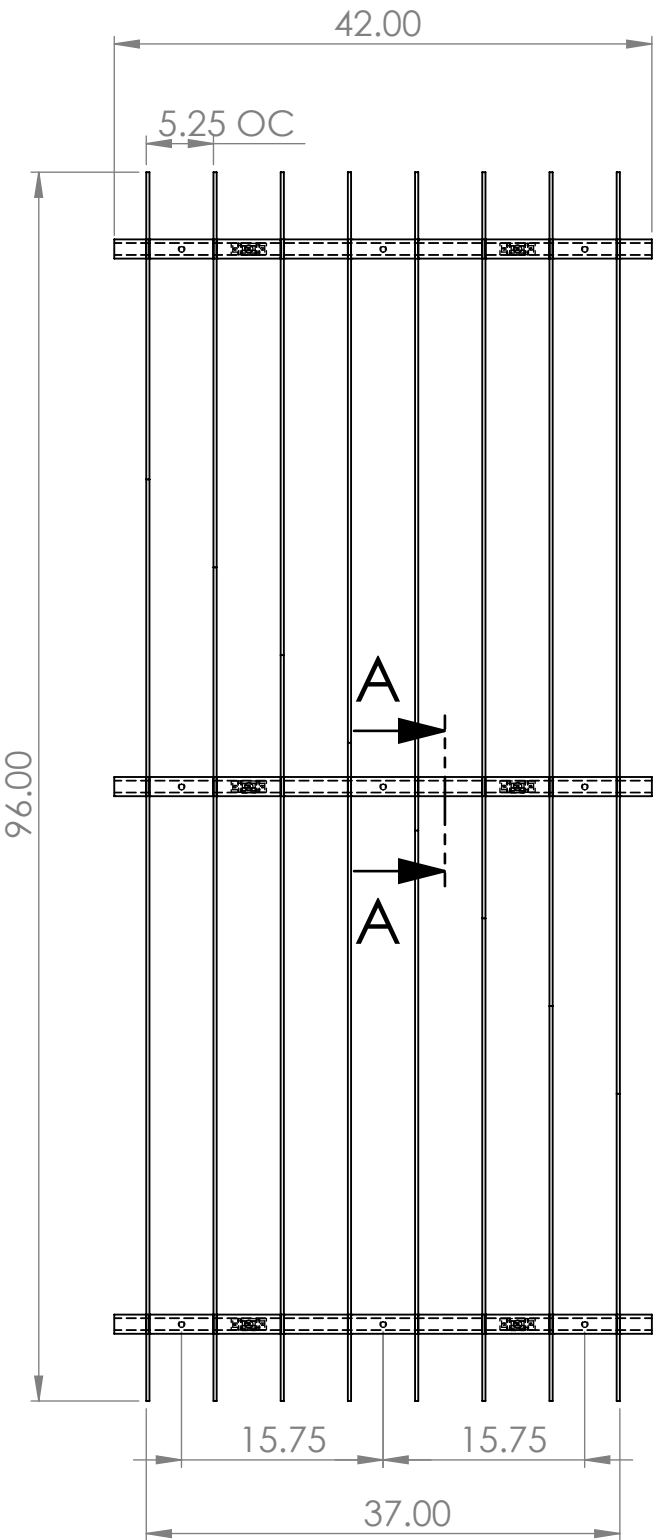

SECTION A-A
SCALE 1 : 2

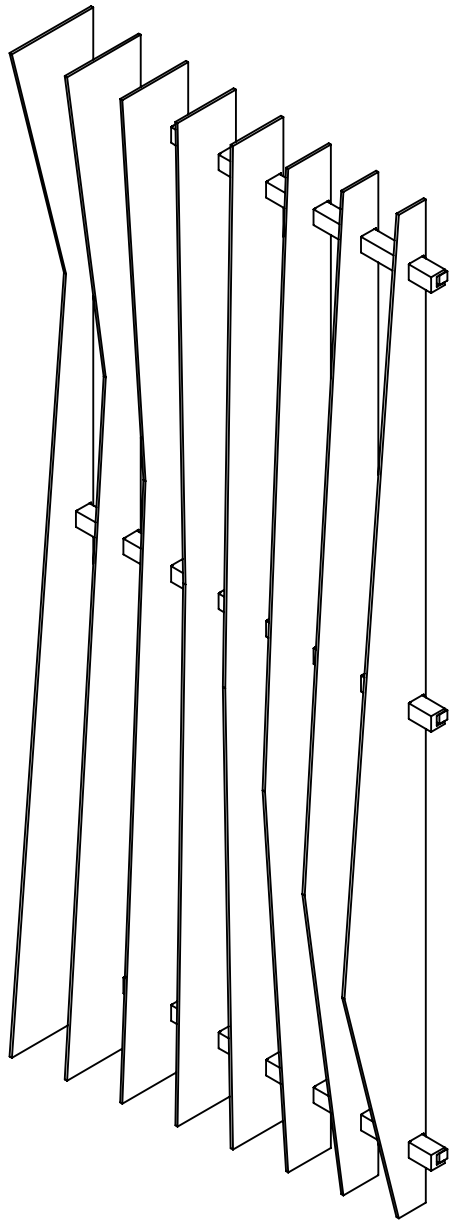

Diagonal Wall - READY TO GO SOLUTION

NOT FOR CONSTRUCTION, DESIGN AID ONLY
11X17 SHEET, DO NOT SCALE DRAWING
RTG - Diagonal_Wall - REV-001

SYSTEM
LAST MODIFIED DATE: 8/18/2016